


CALLE -VI-

CALLE -VII-

CALLE -V-

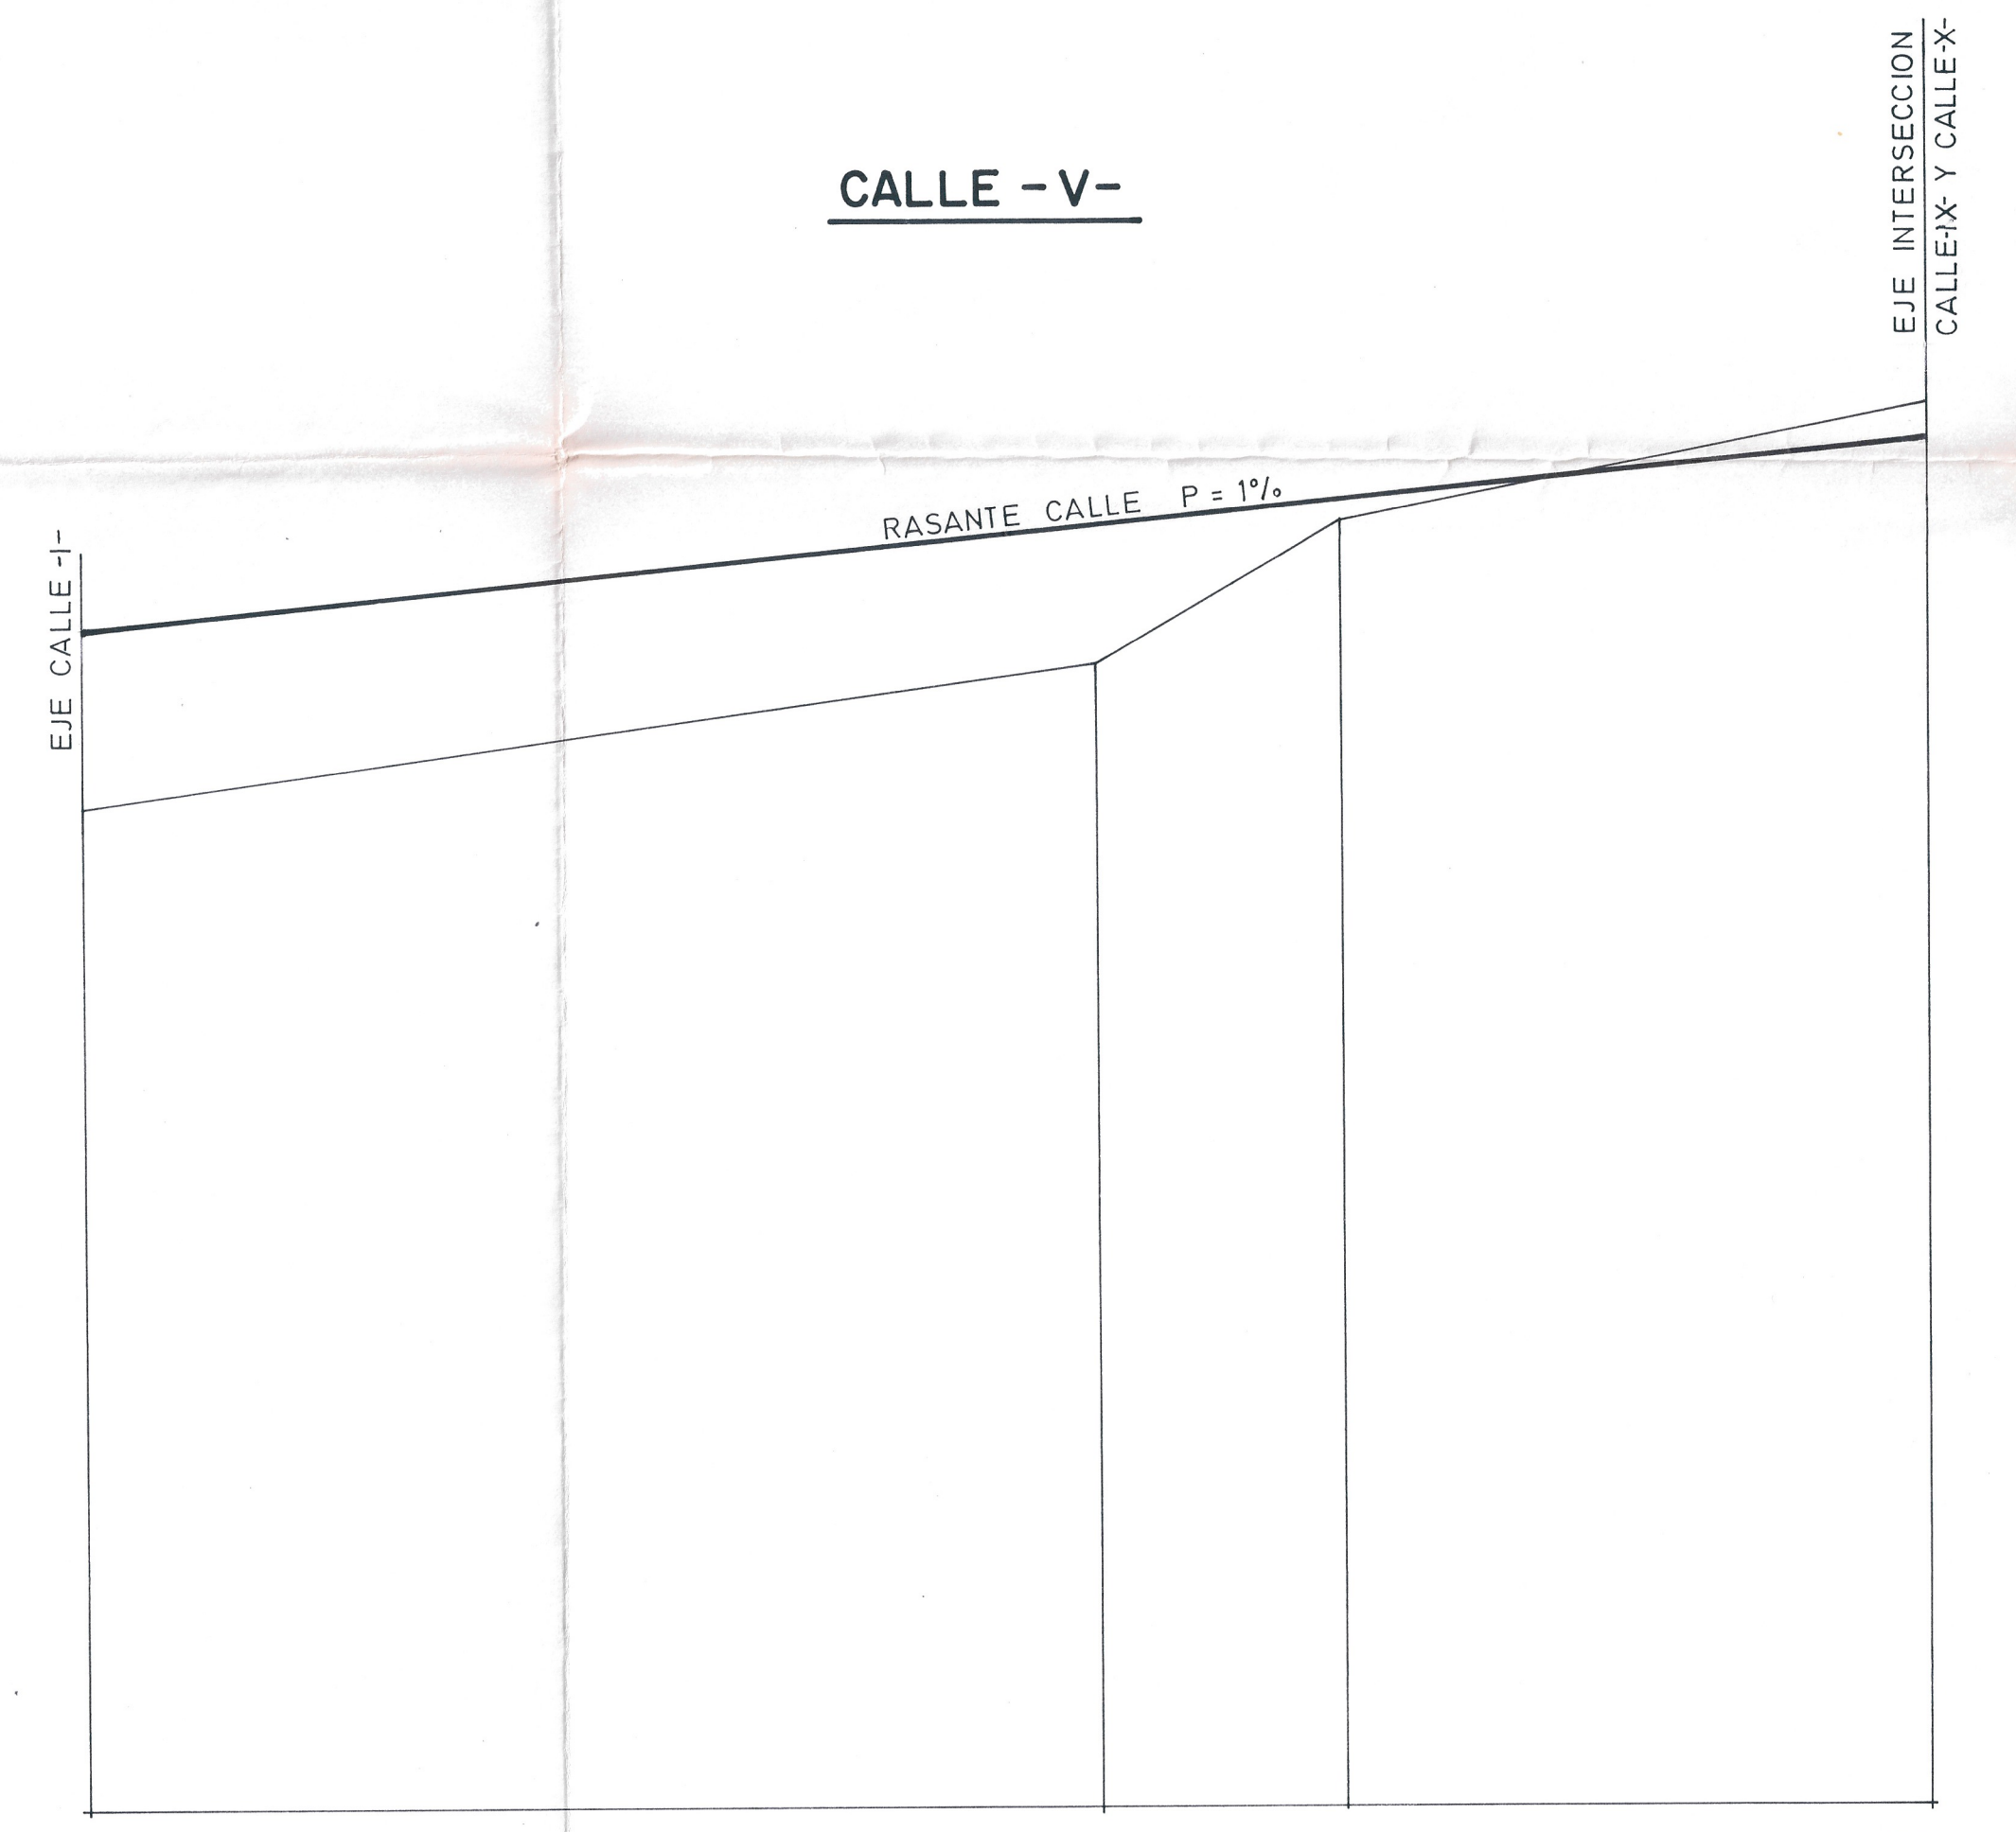

| | | | | | | | | | |
|------------------|---------------|--------|--------|--------|--------|--------|--------|--------|--------|
| DISTANCIAS | ORIGEN | 0,00 | 61,00 | 77,00 | 113,00 | 128,00 | 155,00 | 196,00 | 211,50 |
| | PARCIAL | 0,00 | 61,00 | 16,00 | 36,00 | 15,00 | 27,00 | 41,00 | 15,50 |
| COTAS | DEL TERRENO | 635,52 | 635,70 | 636,00 | 637,00 | 638,00 | 639,00 | 640,00 | 641,00 |
| | DE LA RASANTE | 636,08 | | 637,06 | | | | | 641,15 |
| NUMERO DE PERFIL | | 1 | 2 | 3 | 4 | 5 | 6 | 7 | 8 |

| | | | | |
|--|--------|--------|--------|--------|
| | 0,00 | 71,00 | 88,00 | 129,00 |
| | 0,00 | 71,00 | 17,00 | 41,00 |
| | 637,00 | 638,00 | 639,00 | 639,82 |
| | 638,25 | | | 639,54 |
| | 1 | 2 | 3 | 4 |



PROYECTO: PLAN PARCIAL DE POLIGONO INDUSTRIAL P- 30. GRANADA.

PROMOTOR: D. JUAN GIL SANCHEZ, D. MANUEL MONTORO DE DAMAS, D. EDUARDO SALINAS GALVEZ Y OTROS.

PLANO Nº 15 PERFILES LONGITUDINALES

ESCALA H = 1:500 V = 1:50

ARQUITECTOS: GABRIEL RODRIGUEZ JIMENEZ, JUAN CARLOS RUIZ GONZALEZ

FIRMA: *[Signature]*